


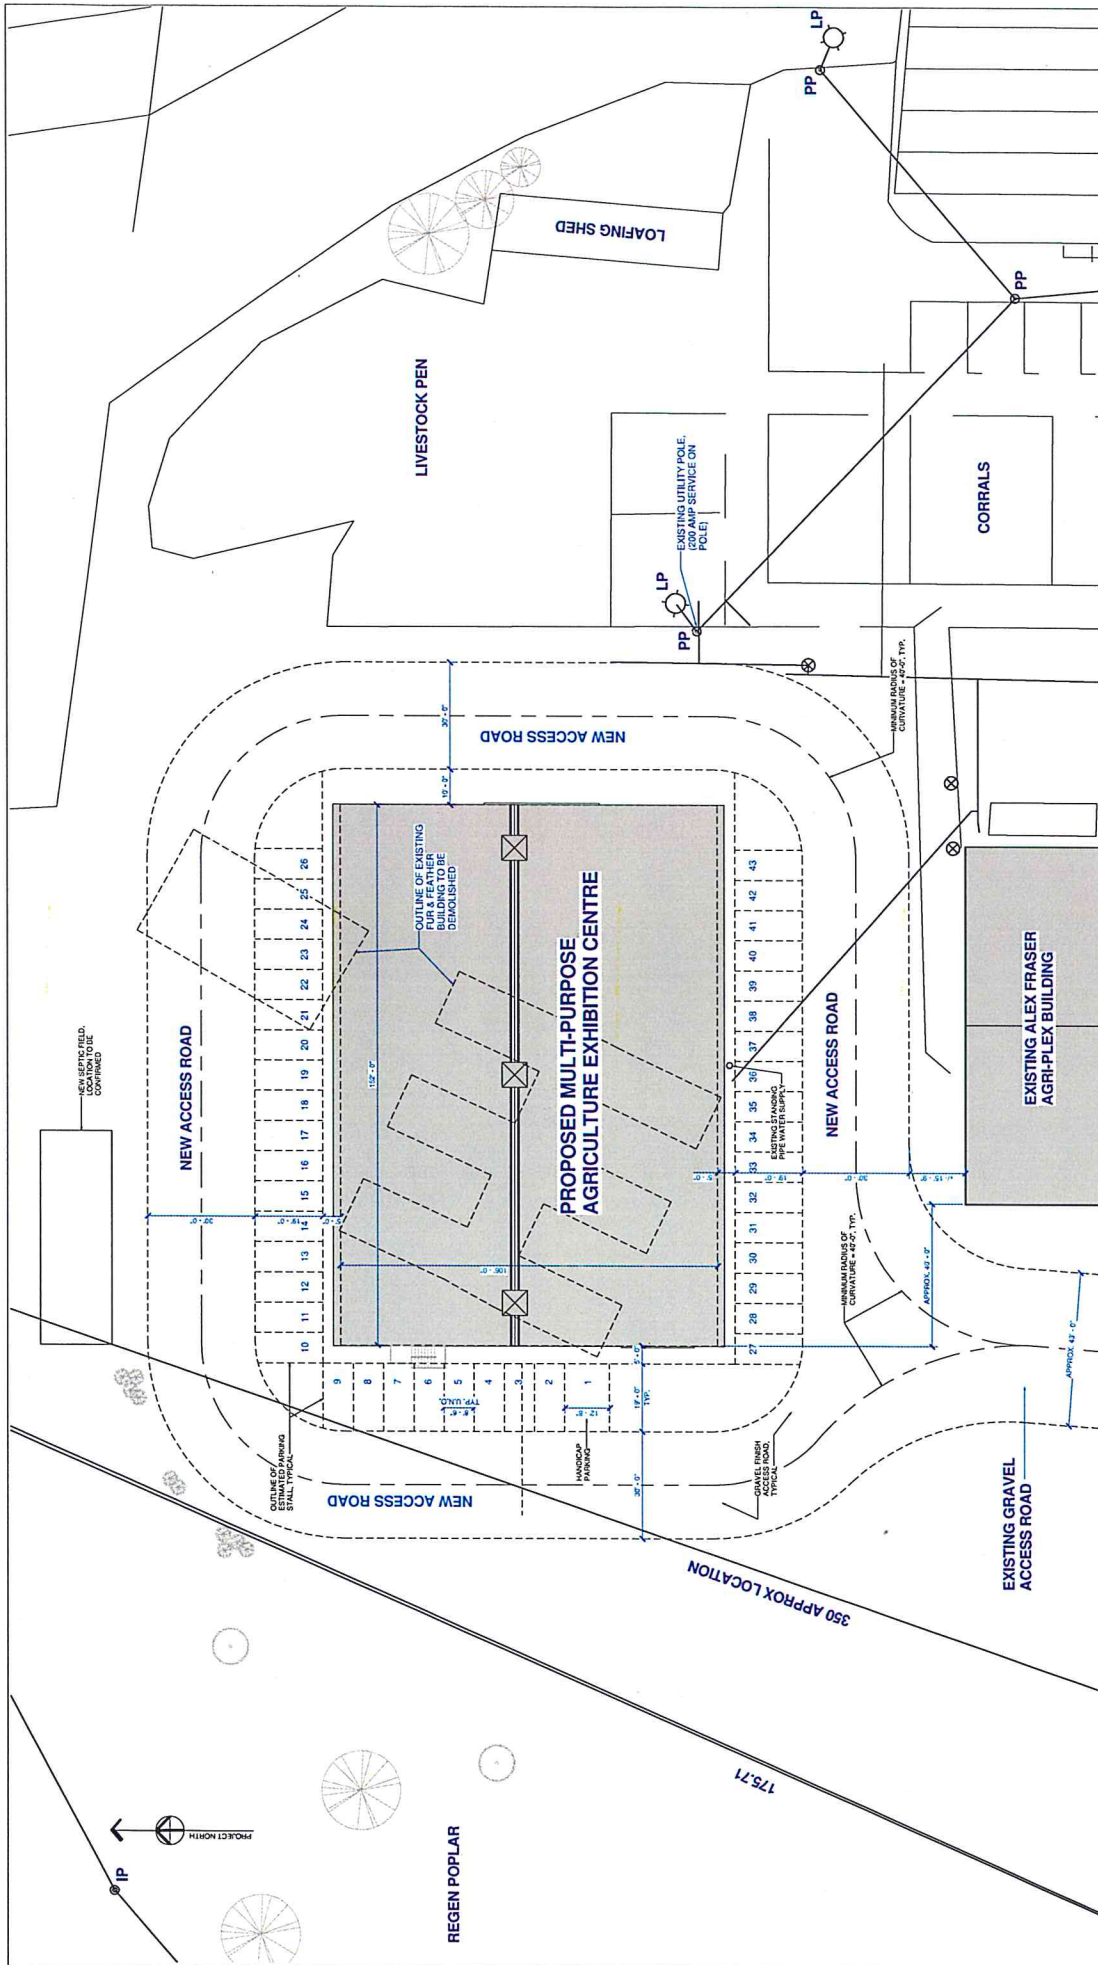

JCU DESIGN ENGINEERING LTD. 100-10000 100th Avenue, Unit 100, Richmond, BC V6V 1K1 Tel: 604-271-1000, Fax: 604-271-1001, Email: info@jcu.ca	
PROJECT:	MULTI-PURPOSE AGRICULTURE EXHIBITION CENTRE
CLIENT:	ALEX FRASER PARK - 100th Street, Richmond, B.C.
CITY:	CITY OF RICHMOND
SHEET CONTENT:	SITE LOCATION & PARKING LAYOUT PLAN
DATE:	01/15/2019
SCALE:	1/16" = 1'-0"
SHEET NO.:	01-1
PROJECT NO.:	A1.1
DATE:	01/15/2019
BY:	BT

1 SITE LOCATION & PARKING LAYOUT PLAN
1/16" = 1'-0"

PARKING BY-LAW REVIEW	
1 STALL PER 45 SQ.M. GROSS FLOOR AREA	1 STALL AT EVERY 190
GROSS FLOOR AREA OF THE BUILDING: 1,498 SQ.M. (16,115 SQ. FT.)	43 STALLS (15,115 SQ. FT.)
PROVIDED:	43 STALLS (15,115 SQ. FT.)
PARKING SPACE SIZE	
REQUIRED WIDTH: 2.5 m (8'2" 1/2)	2.5 m (8'2" 1/2)
REQUIRED LENGTH: 4.5 m (14'9" 1/2)	4.5 m (14'9" 1/2)
H.C. PARKING SPACE SIZE	
REQUIRED WIDTH: 3.7 m (12'1" 1/2)	3.7 m (12'1" 1/2)
REQUIRED LENGTH: 5.5 m (18'1" 1/2)	5.5 m (18'1" 1/2)
DISABLED PERSONS PARKING SPACES	
REQUIRED: 1 STALL AT EVERY 190	1 STALL AT EVERY 190
TOTAL PROVIDED:	1 STALL AT EVERY 190

No.	DESCRIPTION	DATE	BY
2	ISSUED FOR PERMIT	MAY 2, 2019	CFR
1	PRELIMINARY	JAN 15, 2019	CFR



WALL ASSEMBLIES

- [illegible]

 DESIGN ENGINEERING LTD. 10001 10001 COURT AVENUE LAMBERT PARK P. M. 20400 W. MONTREAL H2S 2G6	
PROJECT: MULTIPURPOSE AGRICULTURE EXHIBITION CENTRE	
CLIENT:	ALEX FRASER PARK - 132 N STAR RD, QUESNEL, B.C.
CITY OF QUESNEL	DRAWING: CFR
APPROVED: _____	
SHEET CONTENT	
DATE: 11/15/2019	SCALE: 1/8" = 1'-0"
PROJECT NO.: 01-1	
SHEET NO.: A2.0	

[illegible]




WALL ASSEMBLIES

- [illegible]

 JCU DESIGN ENGINEERING LTD. 1000 WESTERN AVENUE SUITE 100 VANCOUVER, BC V6P 3C7 TEL: 604-276-0888 FAX: 604-276-0889 WWW.JCU-DESIGN.COM	PROJECT: MULTI-PURPOSE AGRICULTURE EXHIBITION CENTRE		CLIENT: A&L FINEST PARK - 102-5 STIM RD, ORLANDO, FL, U.S.A.		DRAWN: CFR	APPROVED: _____ _____	SHEET NO: A3.0 OF: 2
	SHEET CONTENT:		CITY OF QUEBEC		MEZZANINE FLOOR PLAN		
	DATE: 01/15/2019		PROJECT NO.:				
	SCALE: 1/8" = 1'-0"		CH-1				


[illegible]

[illegible]

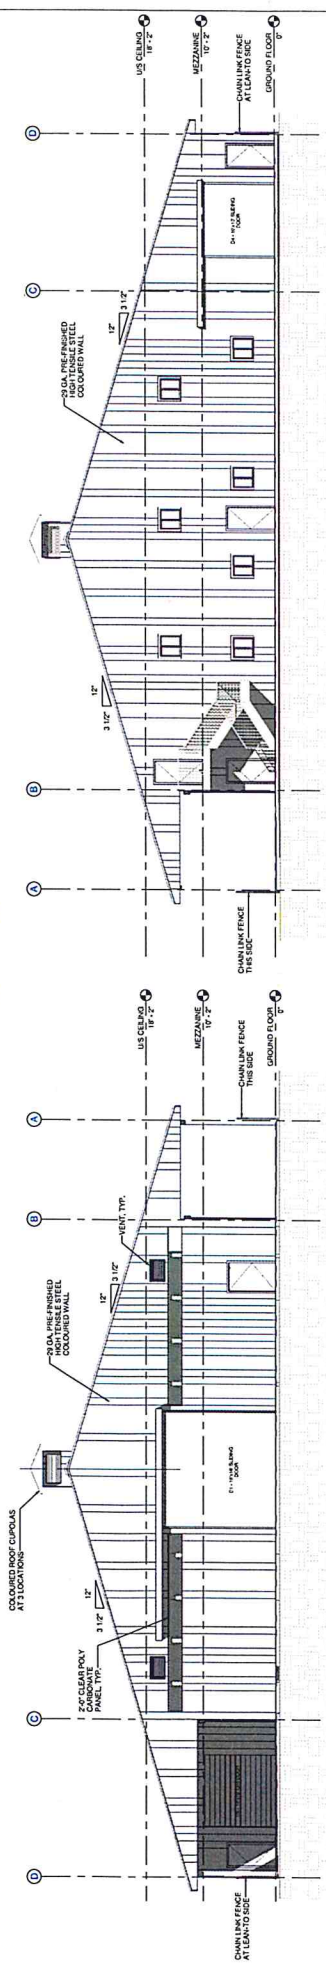


3 WEST ELEVATION
1/8" = 1'-0"

2 EAST ELEVATION
1/8" = 1'-0"

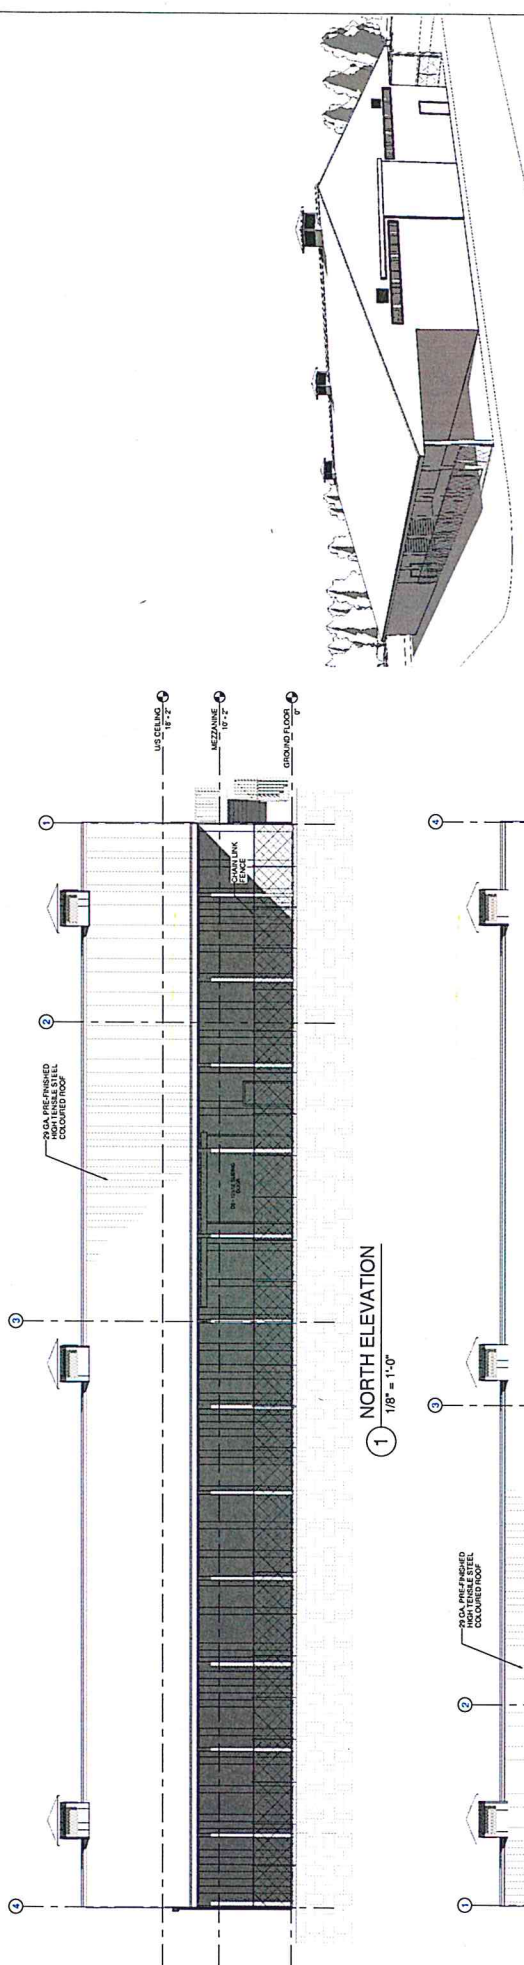



1 NORTH ELEVATION
1/8" = 1'-0"

4 SOUTH ELEVATION
1/8" = 1'-0"

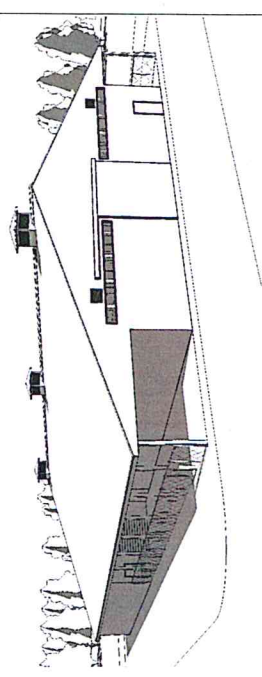


JCI DESIGN ENGINEERING LTD.
 UNIT 205, 20641 LOGAN AVENUE, LANGLEY, BC CANADA V3A 7YD
 PROJECT: MULTIPURPOSE AGRICULTURE EXHIBITION CENTRE
 CLIENT: ALBERTA FARMERS ASSOCIATION
 DRAWN: CFR
 SHEET NO.: 01-1
 PROJECT NO.: 01-1
 SCALE: 1/8" = 1'-0"
 DATE: 01/16/19
 APPROVED: A5.0

NO.	DESCRIPTION	DATE	BY
2	ISSUED FOR PERMIT	MAY 6, 2019	CFR
1	PRELIMINARY	JAN 21, 2019	CFR

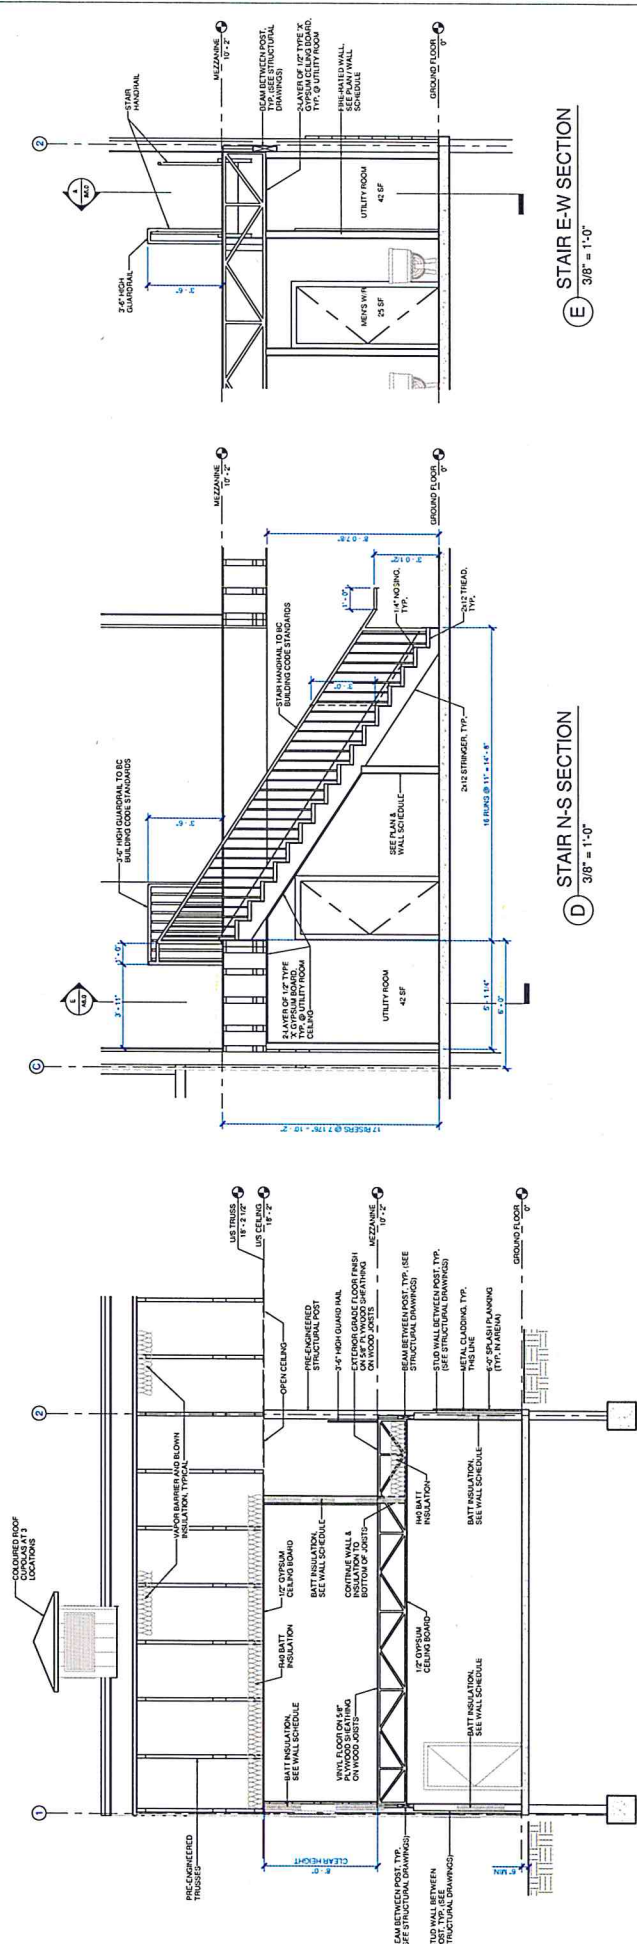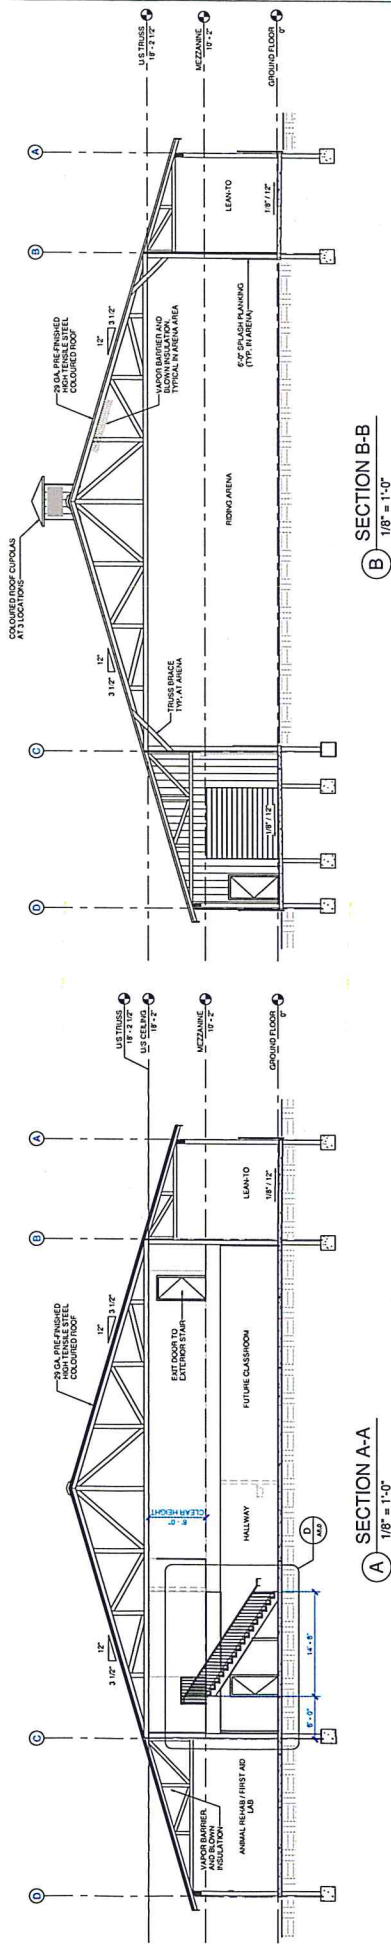





JCI DESIGN ENGINEERING LTD. 10000 16th Avenue NW, Suite 100 Edmonton, Alberta T5A 3P4 Tel: 780-443-1111 Fax: 780-443-1112 Email: info@jcidesign.ca		PROJECT: MULTIPURPOSE AGRICULTURE EXHIBITION CENTRE CLIENT: ALEX FRASER PARK - 10218 STAR RD, QUEENSLAND, BC DRAWN: CTR APPROVED:		SHEET NO. 2 SHEET CONTENT: SECTIONS DATE: 01/15/2019 SCALE: As indicated PROJECT NO. Q1-1	
2 ISSUED FOR PERMIT 1 PRELIMINARY		MAY 6, 2019 JAN 21, 2019		CTR CTR	
NO.		DESCRIPTION		DATE	

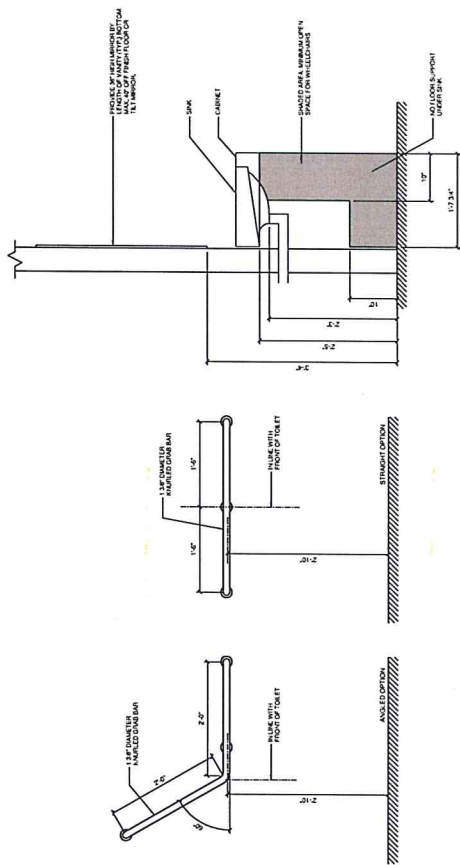

3 ACCESSIBLE WASH BASIN
1" = 1'-0"

2 GRAB BAR @ TOILET
1" = 1'-0"

1 WASHROOM PLAN
3/8" = 1'-0"

  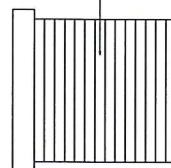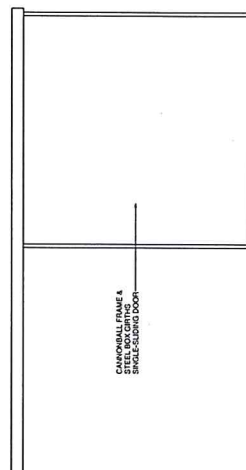[illegible]

DOOR TYPE A

DOOR TYPE B


DOOR TYPE C

DOOR TYPE D

DOOR TYPES
1/4" = 1'-0"



WINDOW TYPE A (W1)

 

WINDOW TYPE B (W2)

WINDOW TYPES
1/4" = 1'-0"

[illegible]

 DESIGN ENGINEERING LTD. UNIT 100, 1001 VOGEL RD. MISSISSAUGA, ONTARIO L4V 1L7 TEL: 905-876-2222 FAX: 905-876-2223 E-MAIL: JED@JEDENGINEERING.COM	PROJECT:	MULTIPHASE AGRICULTURE EXHIBITION CENTRE	CLIENT:	ALEX FARMER PARK, 100 W 57th RD, QUEBEC, QC	DRAWING:		
				CITY OF QUEBEC	CFR		
	SHEET CONTENT					APPROVED	
	DETAILS						
DATE:	11/05/2019	SCALE:	As indicated	PROJECT NO.:	Q1-1	SHEET NO.:	A7.0

