



LED Display Solutions Ltd.

2129 - 11871 Horseshoe Way
Richmond, BC V7A 5H5

Andy Aaron
Senior Project Manager

Ph (604) 833-1776
Andy.Aaron@leaderled.ca


Over 35 Years of Experienced
Professional Service

**Cariboo Memorial
Rec Complex**
525 Proctor Street, Williams
Lake, BC V2G 4J1

Product Description
One
5'-3"x30.5' High
resolution, full colour, full
video capable LED
display screen

One 63"Hx69.5"L and
One 63"Hx75:L
Back-lit Sponsor Log
each end,
c/w energy efficient LED
internal illumination.
These display will be
installed in plane with the
LED screen face.

Back service doors of Leader LED Product

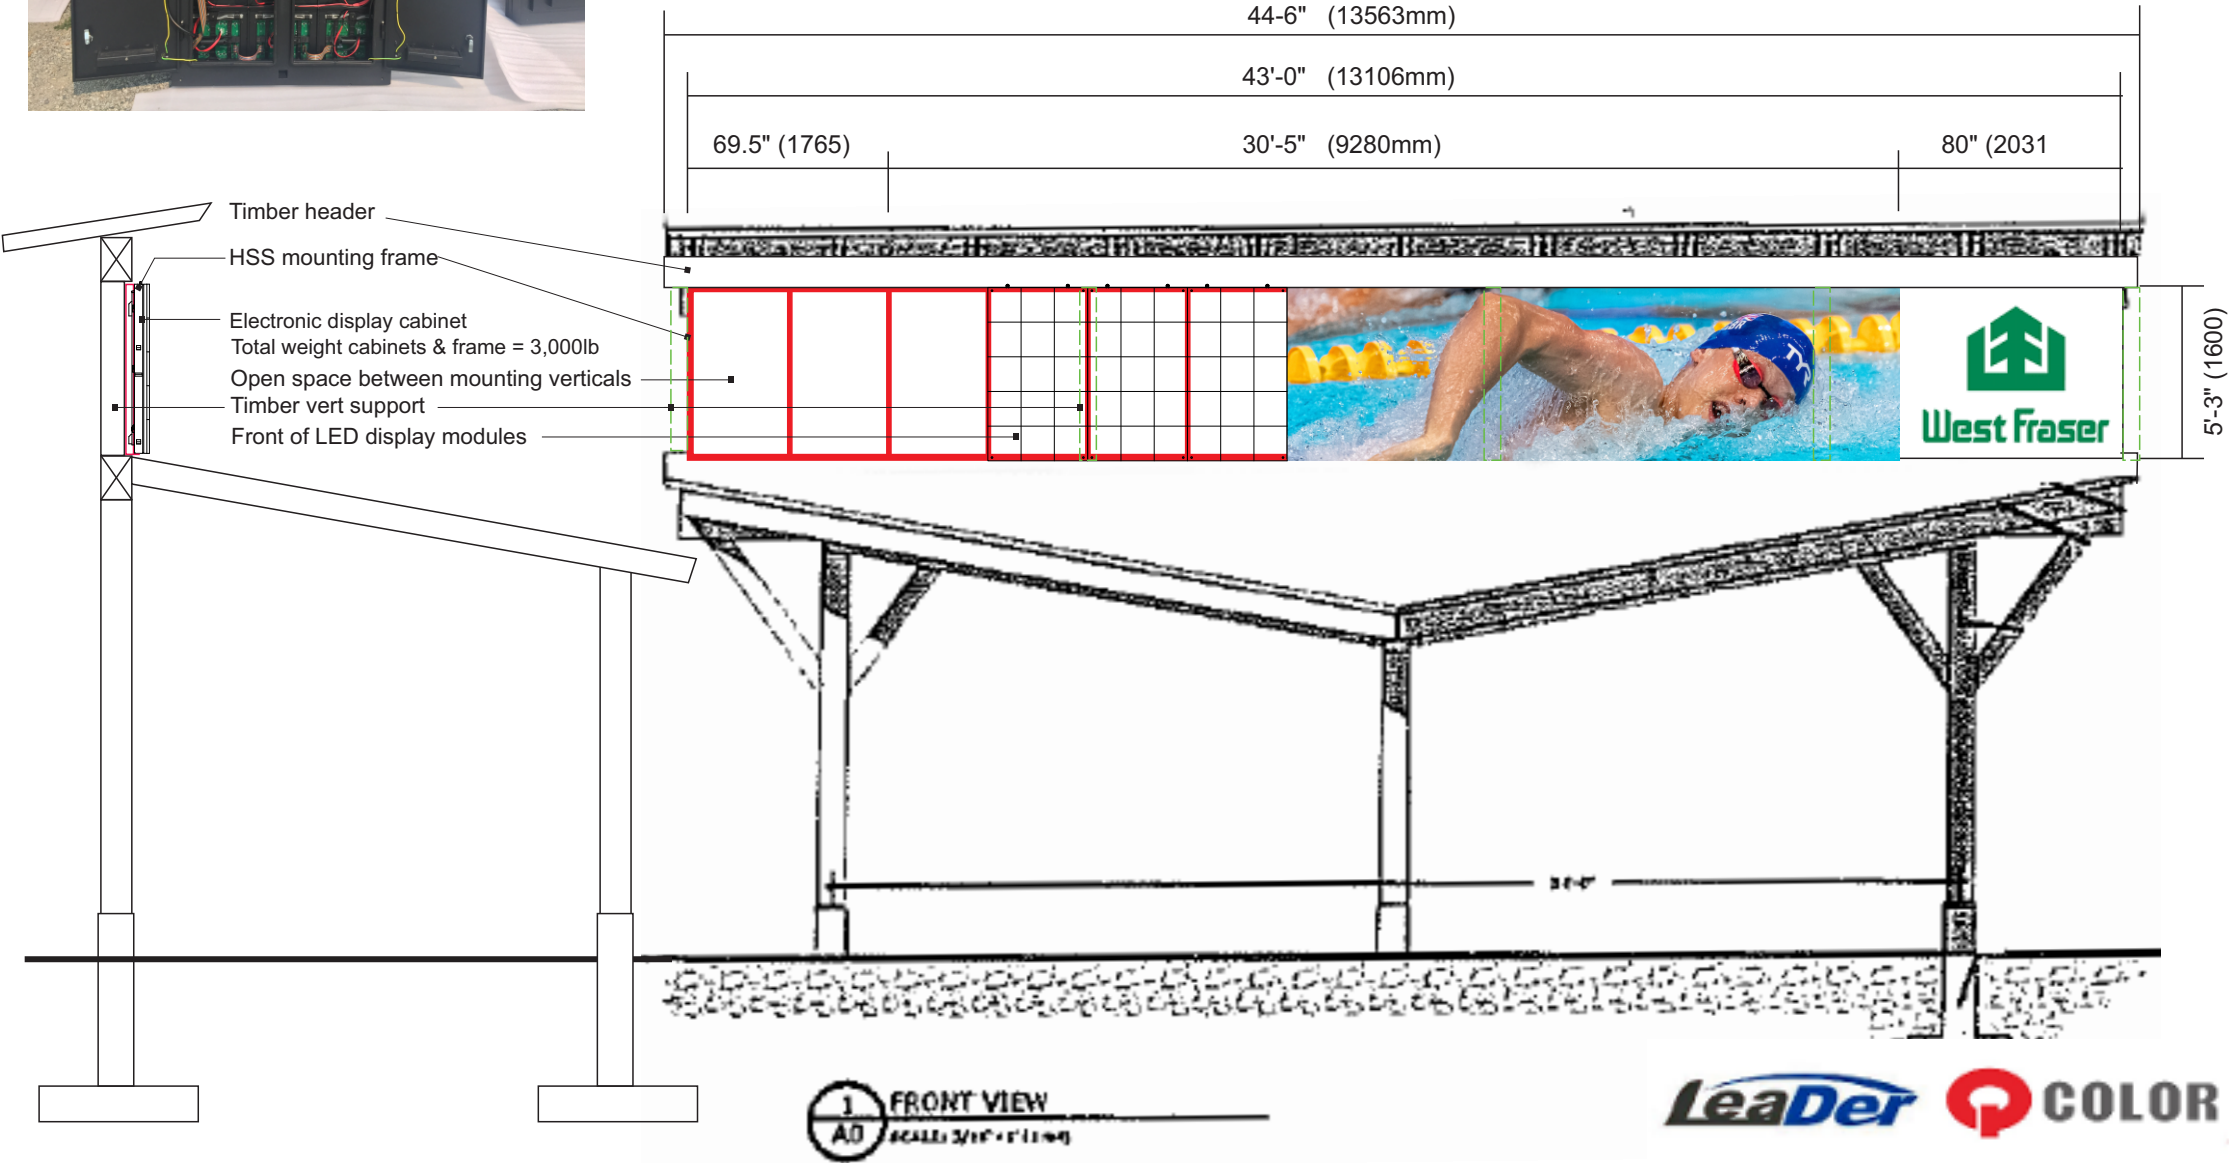

LED Display Solutions Ltd.

2129 - 11871 Horseshoe Way
Richmond, BC V7A 5H5

Andy Aaron
Senior Project Manager

Ph (604) 833-1776
Andy.Aaron@leaderled.ca

Over 35 Years of Experienced Professional Service

Cariboo Memorial Rec Complex

525 Proctor Street, Williams Lake, BC V2G 4J1


Product Description

One 5'-3"x30.5' High resolution, full colour, full video capable LED display screen


One 63"Hx69.5"L and One 63"Hx75:L Back-lit Sponsor Log each end, c/w energy efficient LED internal illumination. These display will be installed in plane with the LED screen face.




Back service doors of LED Product

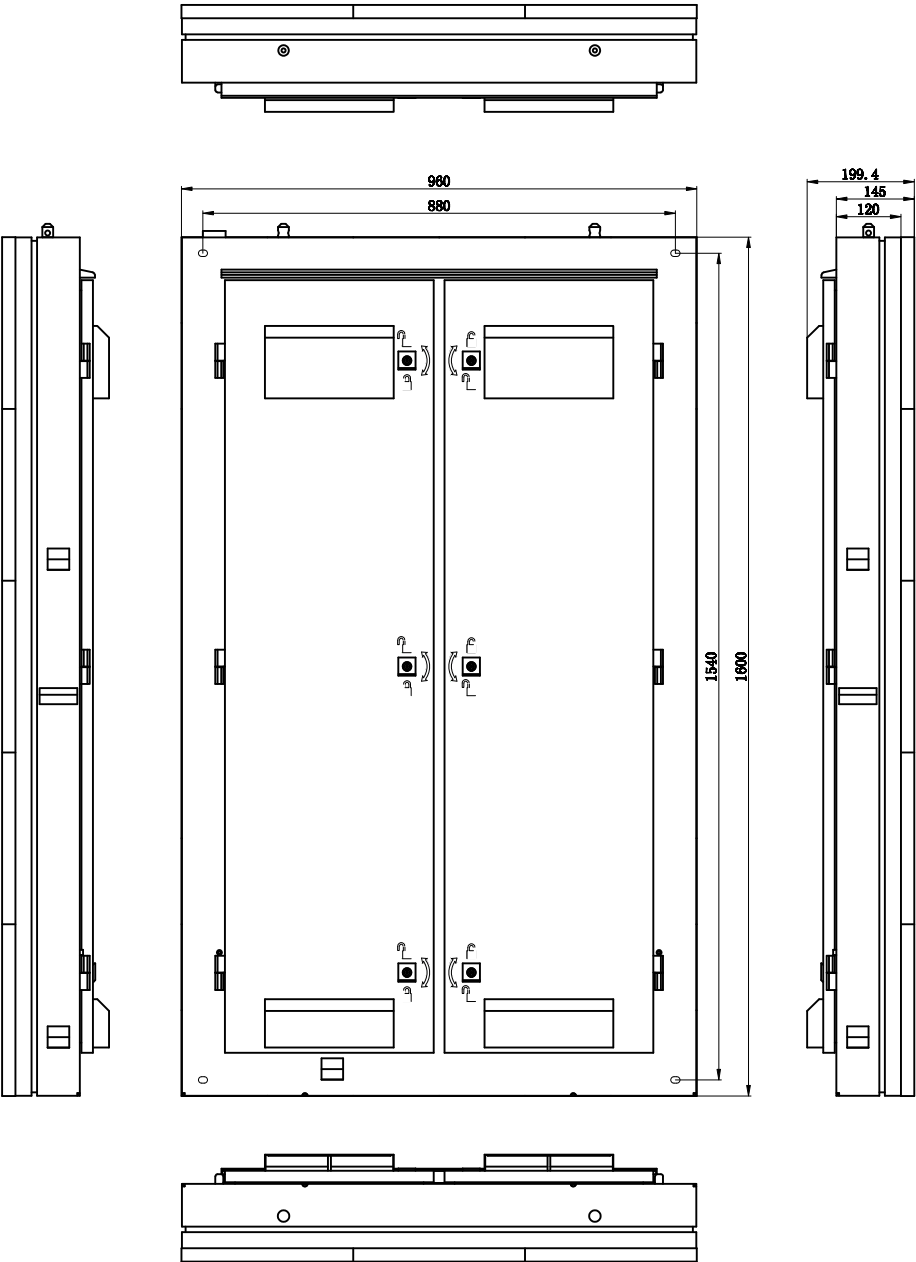

Front of LED display screen

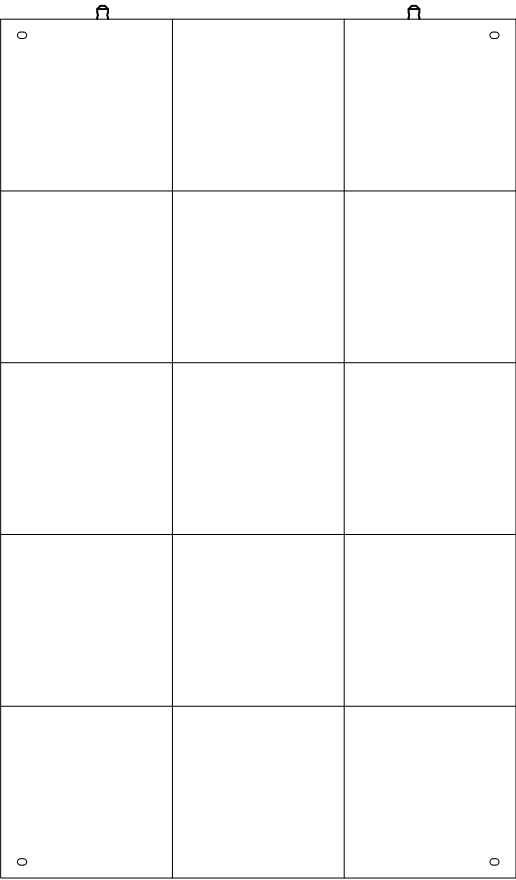



LED Display Solutions Ltd.
2129 - 11871 Horseshoe Way
Richmond, BC V7A 5H5

Andy Aaron
Senior Project Manager

Ph (604) 833-1776
Andy.Aaron@leaderled.ca

Over 35 Years of Experienced
Professional Service



**Cariboo Memorial
Rec Complex**
525 Proctor Street, Williams
Lake, BC V2G 4J1

Product Description
One
5'-3"x30.5' High
resolution, full colour, full
video capable LED
display screen

One 63"Hx69.5"L and
One 63"Hx75:L
Back-lit Sponsor Log
each end,
c/w energy efficient LED
internal illumination.
These display will be
installed in plane with the
LED screen face.

Notes:

ddd

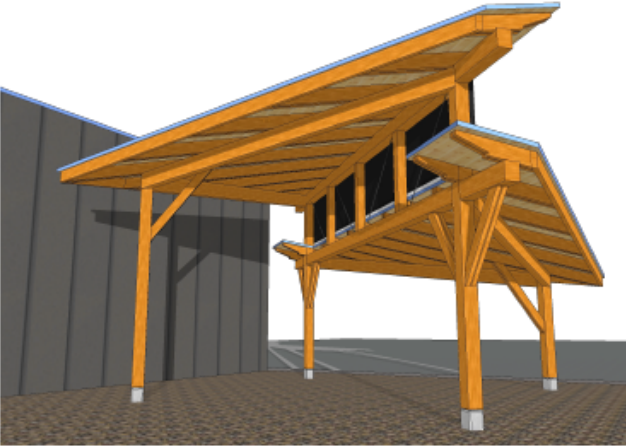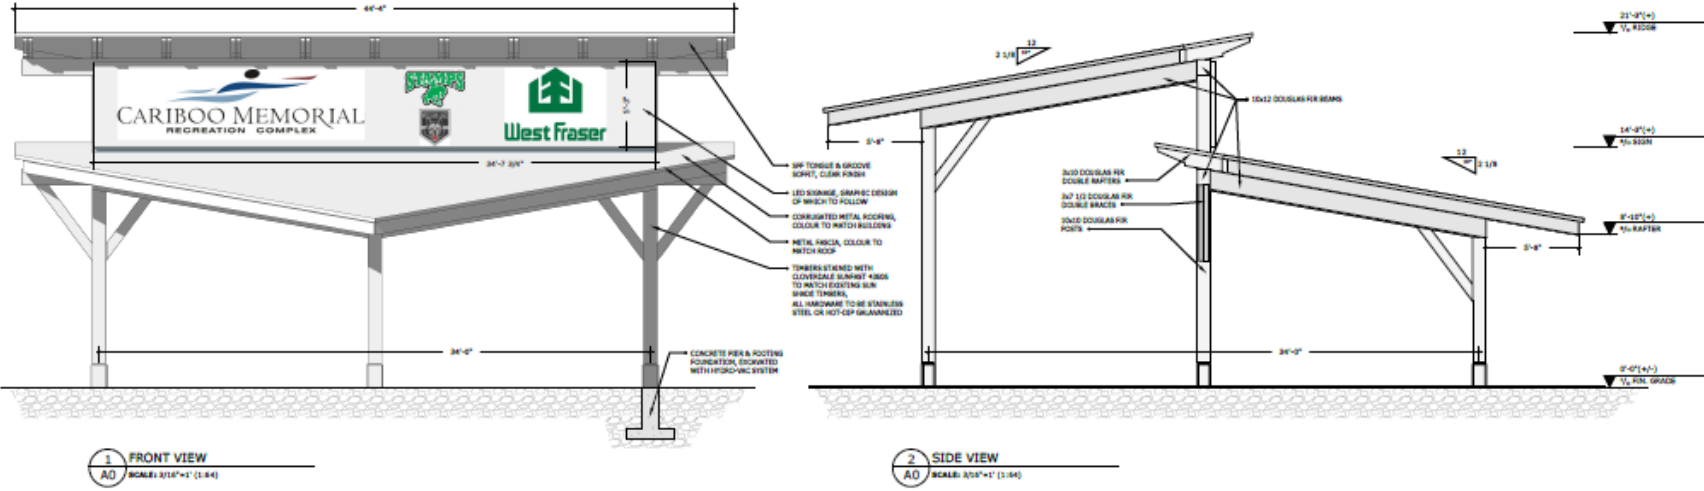

These drawings are the property of Smith Timber works Ltd. The use of these drawings by anyone other than Smith Timber works Ltd. is prohibited without written permission from STW.

NOT FOR CONSTRUCTION

CLIENT
CARIBOO MEMORIAL COMPLEX

PROJECT
TIMBER GAZEBO WITH SIGNAGE

ISSUE
REV. 1: January 9, 2020
-INITIAL PROPOSAL

DRAWN BY
RDS, MD

SHEET DESCRIPTION
GAZEBO PROPOSAL

A
0