



**PLAN**

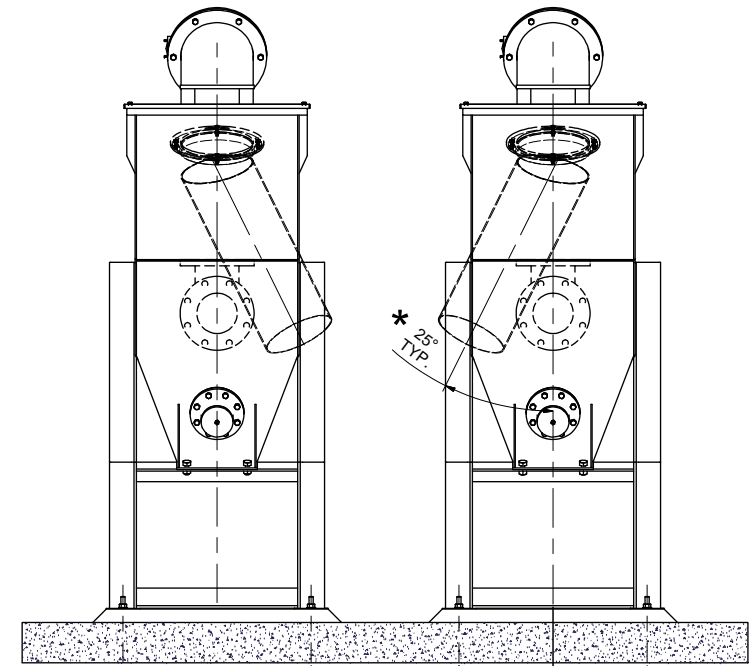

**SECTION A-A**

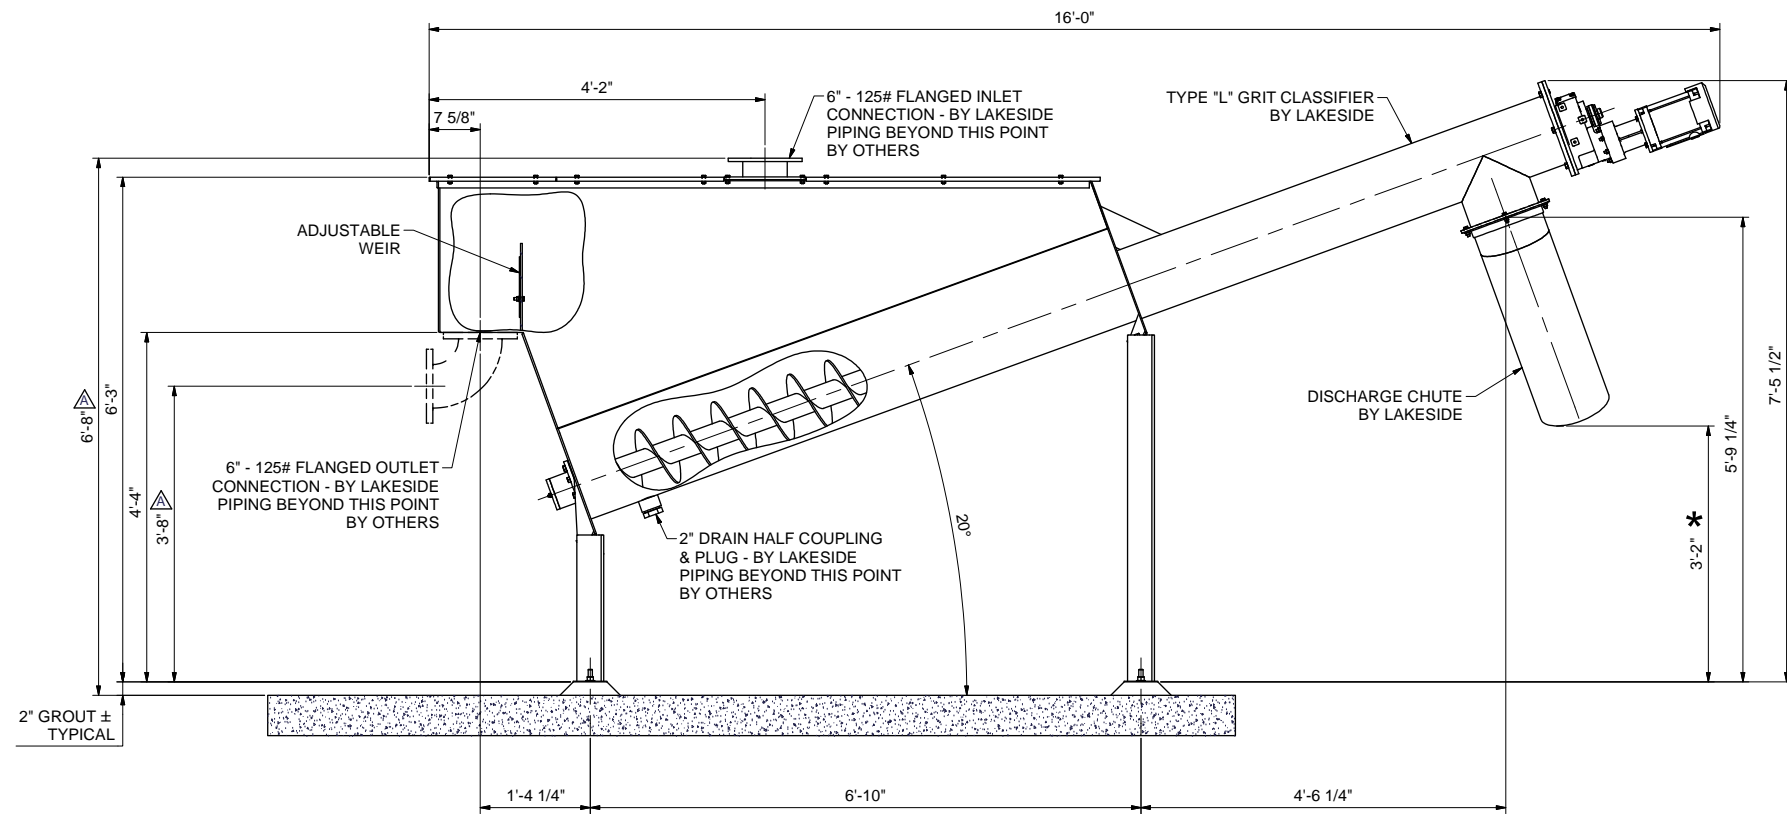

**ELEVATION**

**\* CONTRACTOR NOTE:**  
 CONTRACTOR TO FIELD VERIFY DIMENSIONS AND RELAY ANY DISCREPANCIES TO LAKESIDE.

**EXISTING CONCRETE:**  
 CHECK ALL DIMENSIONS AND ELEVATIONS CAREFULLY. RELAY ANY DISCREPANCIES TO LAKESIDE ON OR BEFORE APPROVED DRAWINGS ARE RETURNED TO LAKESIDE.

**SAFETY WARNING:**  
 THERE ARE INHERENT DANGERS WHILE INSTALLING OR OPERATING ELECTRICALLY POWERED MECHANICAL EQUIPMENT. CONSULT AND WORK WITH YOUR PROJECT SAFETY COORDINATOR TO DETERMINE ALL NECESSARY CAUTION IS EXERCISED AND GUARDING IS BEING PROVIDED TO PREVENT ACCIDENTS.



PROJECT		TIFTON, GA.	
TITLE		TIFTON WWTP	
<b>20° TYPE "L" GRIT CLASSIFIER INSTALLATION</b>			
DRAWN	DATE	SIZE	S.O. #
TH	8/1/2018	D	18-145
CHECKED	DATE	DWG NO	REV
GF	8/2/2018	<b>D104828</b>	A
REVISION		SCALE	FILE NO.
3			60

▲ REVISED PER FIELD DIMENSIONS: 3'-8" WAS 3'-9 1/2", 6'-8" WAS 7'-5"			
8-22-18	TH	JS	
DATE	DR.	CHKD.	

COPYRIGHT © 2018 LAKESIDE EQUIPMENT CORPORATION