



ENVIRONMENTAL SERVICES DIVISION

Suite D, 180 North Third Avenue, Williams Lake, BC V2G 2A4

Ph: (250) 392-3351

Fax: (250) 392-2812

APPLICATION FOR EXTENSION OF SEWER OR WATER UTILITIES

Name of Applicant: [REDACTED]

Address: [REDACTED]

Phone Number: [REDACTED]

Date: APRIL 11, 2024

Signature: [REDACTED]

Which Cariboo Regional District utility are you seeking an extension of:

- | | |
|---|--|
| ☐ 108 Water | ☐ Forest Grove Water |
| ☐ Lac La Hache Water | ☒ Lac La Hache Sewer |
| ☐ Pine Valley Sewer | ☐ Wildwood Sewer |
| ☐ Central Alexis Creek Water | ☐ Alexis Creek Sewer |
| ☐ Red Bluff Sewer | ☐ Canim Lake Water |
| ☐ Horse Lake Water | ☐ Russet Bluff |

Brief description of development requiring utility services:

EXISTING SEWER IS ON SEPTIC TANKS.
REQUESTED NEW CONNECTION TO CRD
SEWER LINE.
PLEASE, PLANS ATTACHED.

SEE LOT A, PLAN KAP10207, DISTRICT LOT 5, LILLOET LAND
Legal description of property to be served: DISTRICT, EXCEPT PLAN KAP60769, & DL 3701

Lot A
Block _____

District Lot 5
Township _____


Plan KAP10207
Section _____

Estimated quantity of water required; _____ cubic meters per year.


Estimated quantity of sewer discharge, 12500 cubic meters per year.

A map of proposed development showing proposed point of connection to existing utility must be attached.

PROPOSED/REQUESTED
SEWER CONNECTION FOR
4903 Timothy Lake Rd.
[REDACTED]
[REDACTED]
[REDACTED]

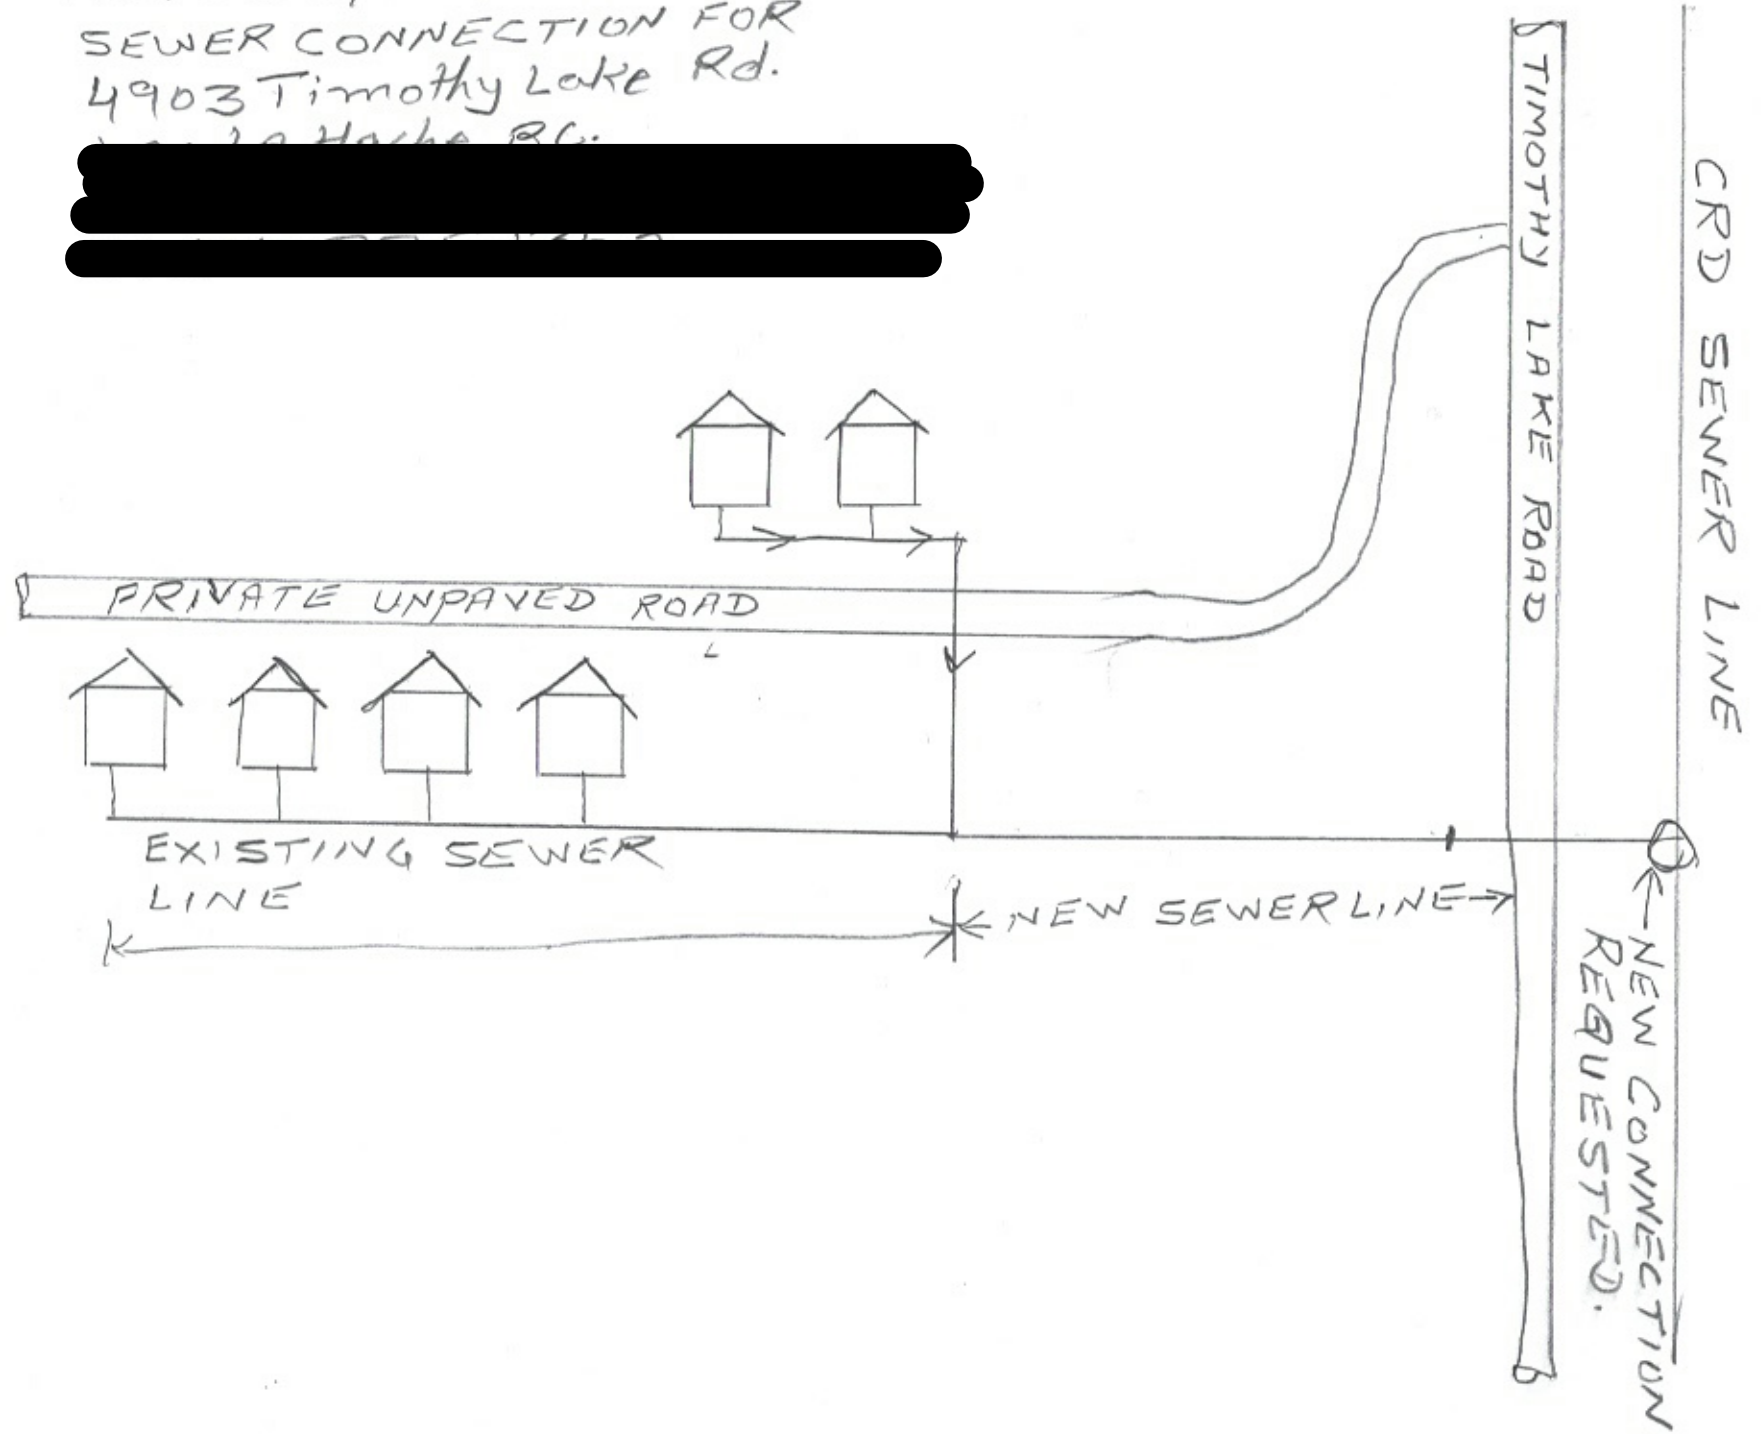

4903 Timothy Lake Road.
EXISTING SEPTIC SEWER PLAN.

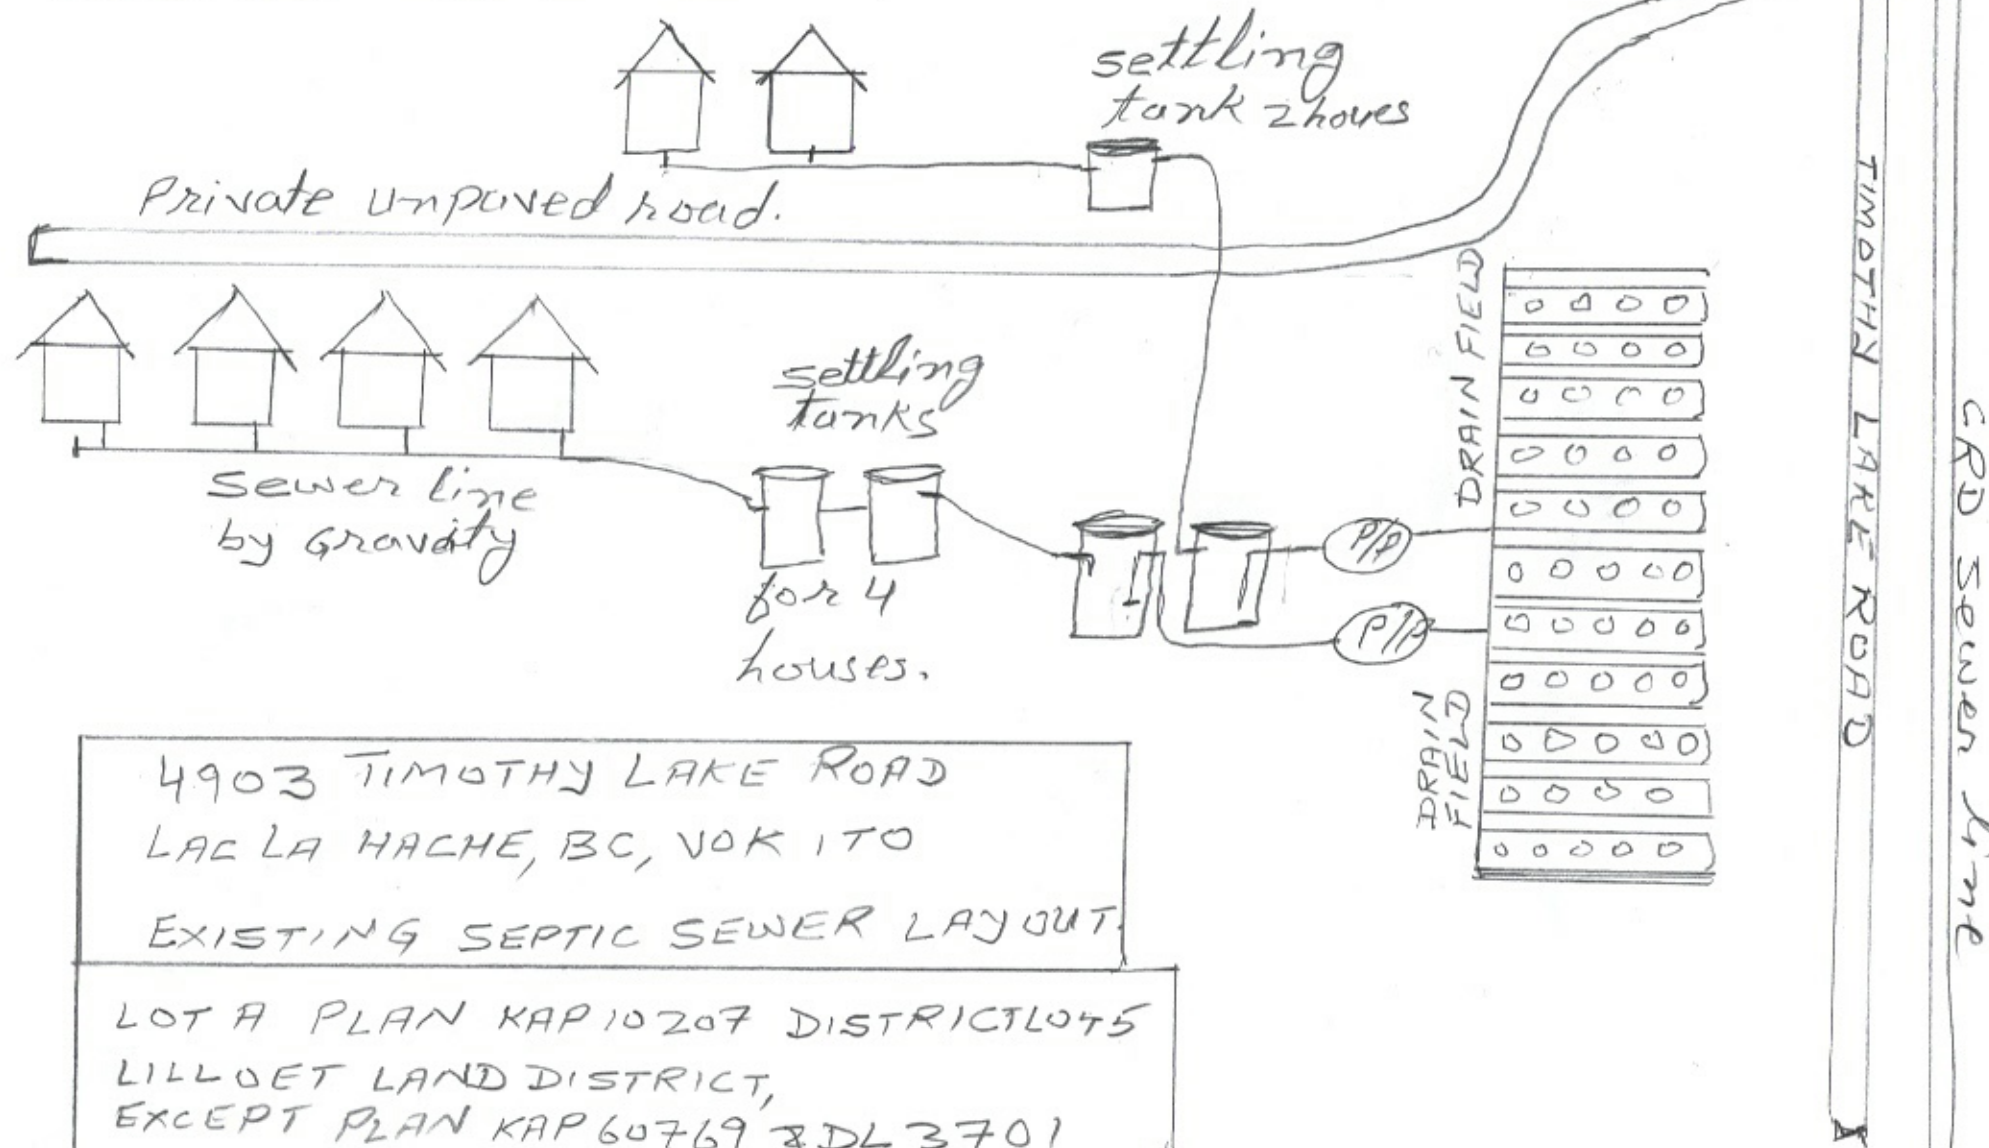

4903 TIMOTHY LAKE ROAD
LAC LA HACHE, BC, V0K 1T0

EXISTING SEPTIC SEWER LAYOUT.

LOT A PLAN KAP 10207 DISTRICT 1045
LILLOET LAND DISTRICT,
EXCEPT PLAN KAP 60769 & DL 3701

[REDACTED]
[REDACTED]
[REDACTED]
[REDACTED]